




正面姿図 s=1/30

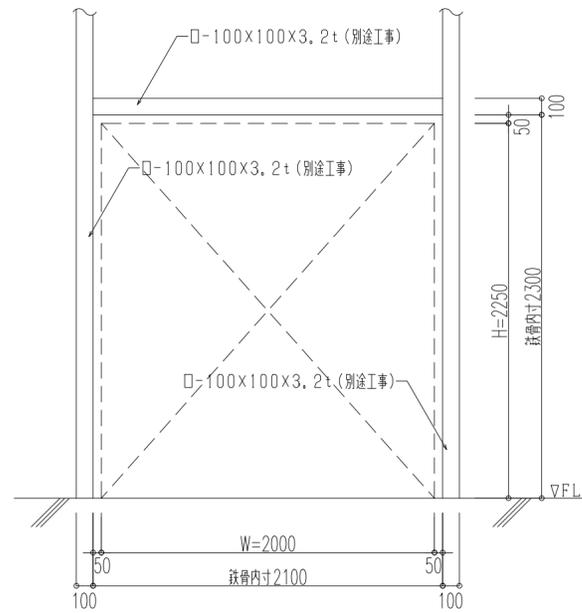

下地鉄骨寸法図 s=1/30

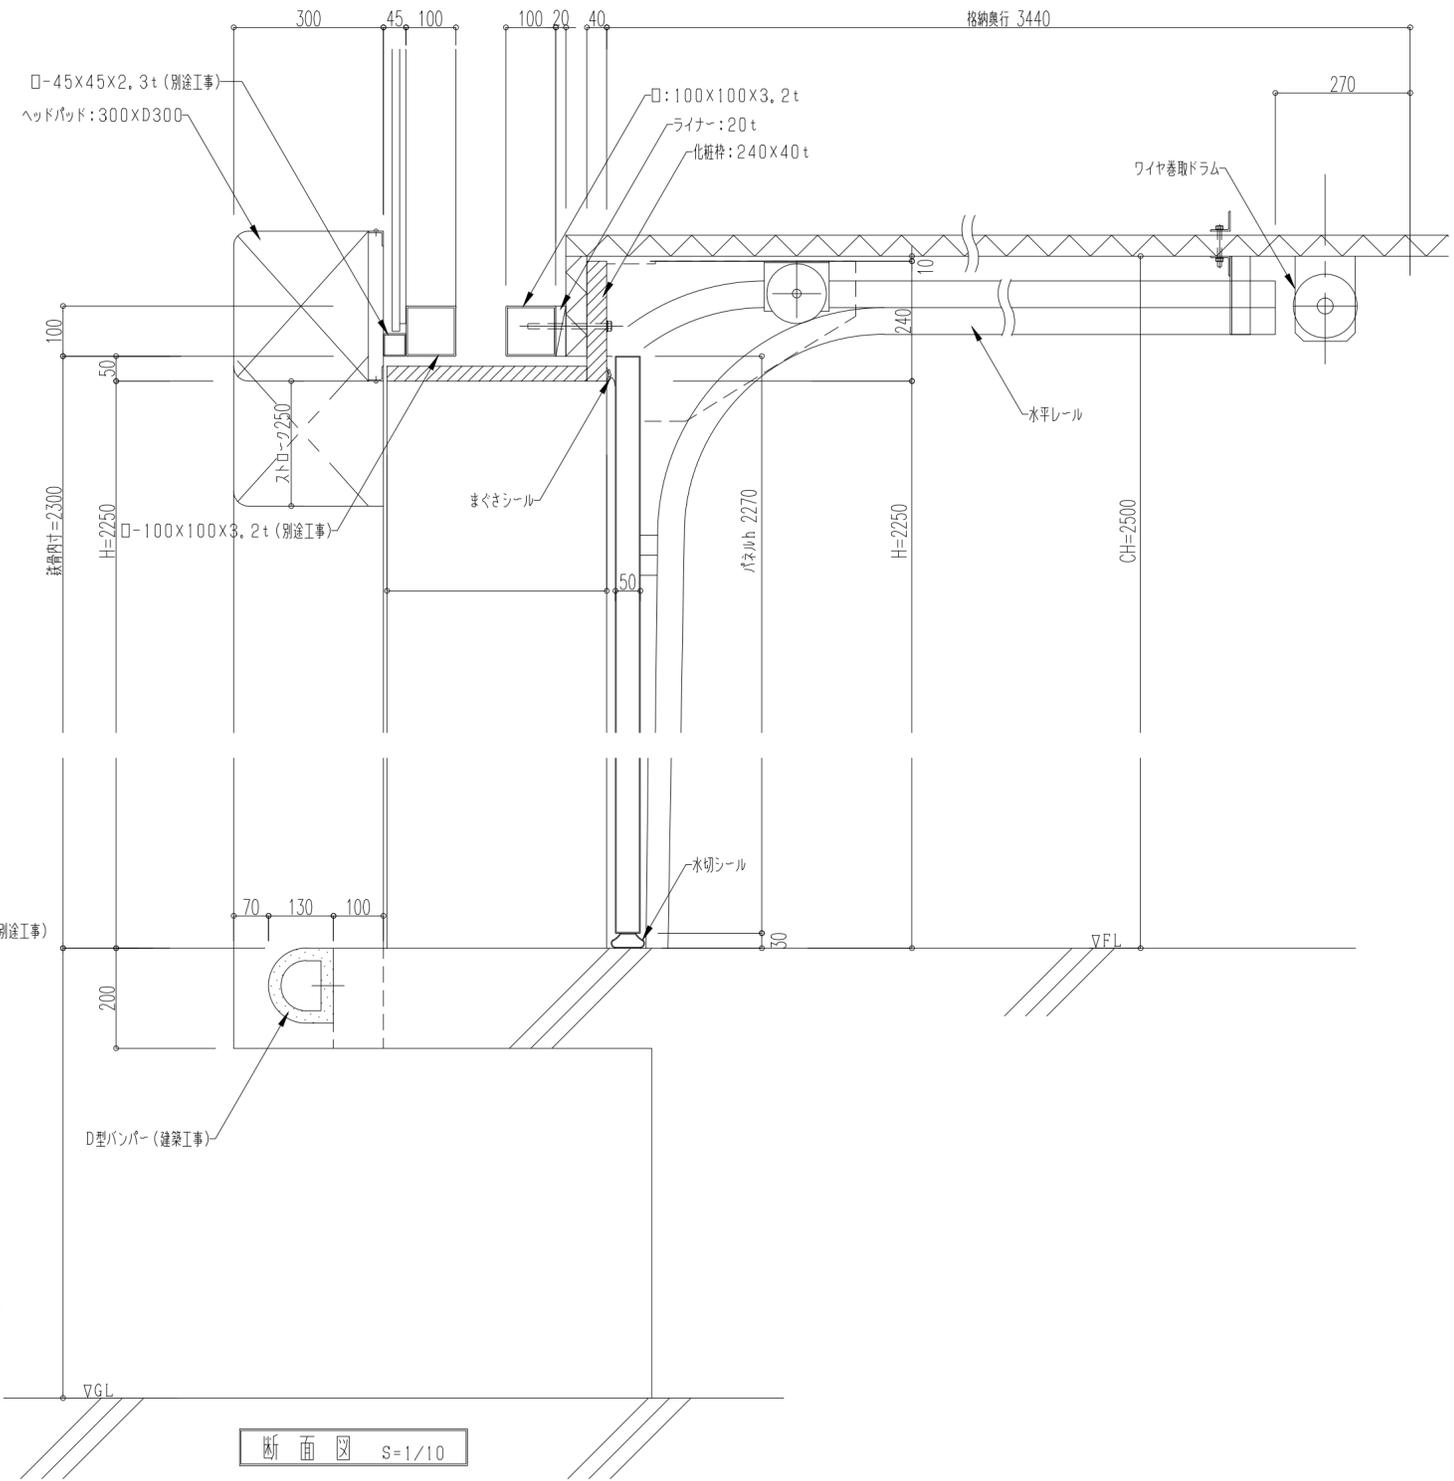

断面図 s=1/10

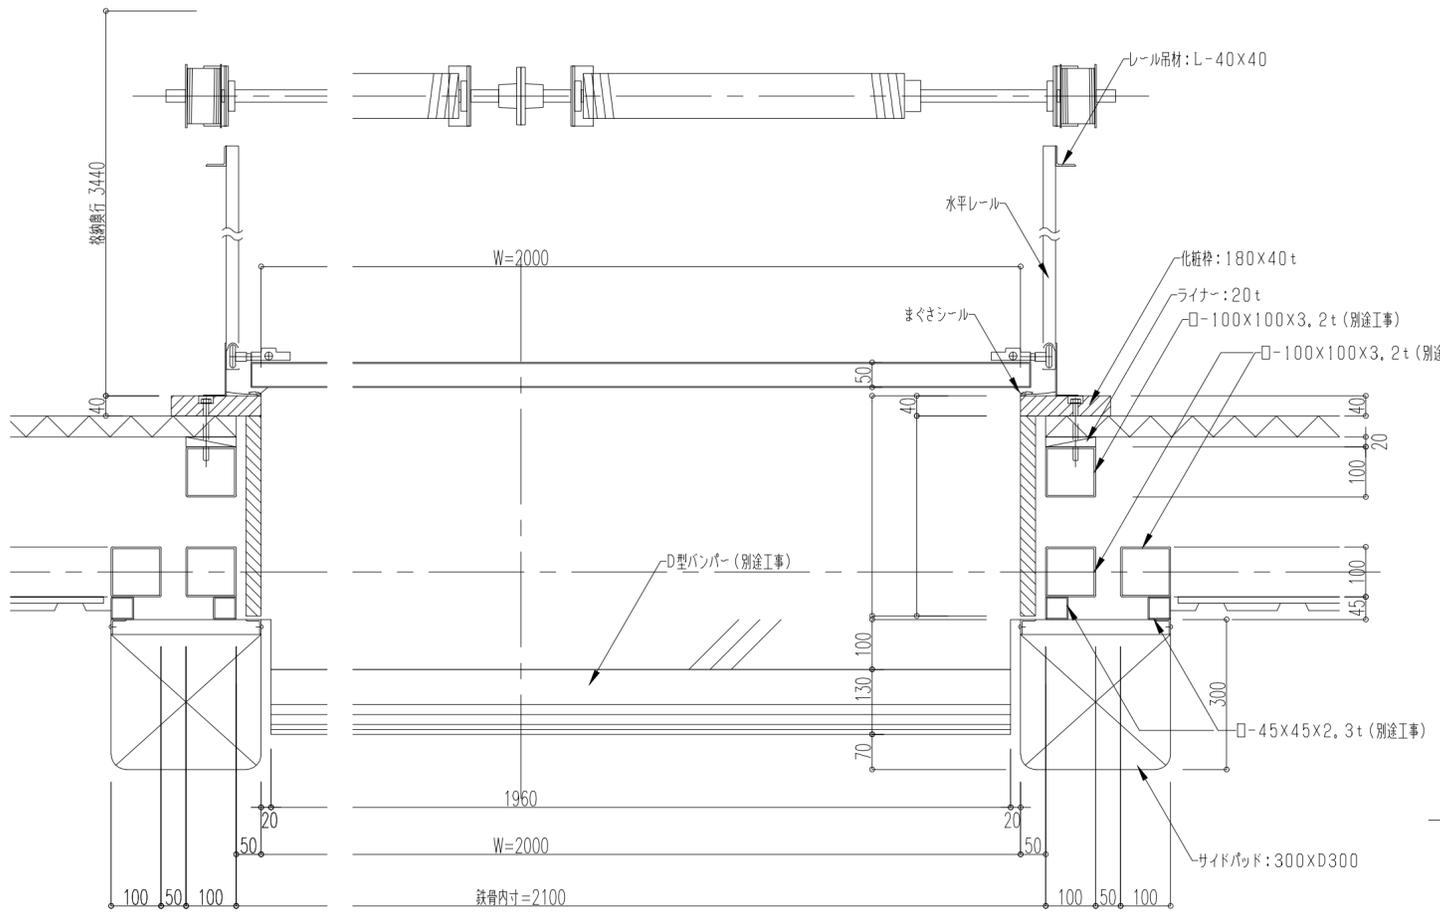

平面図 s=1/10

ローヘッド型